

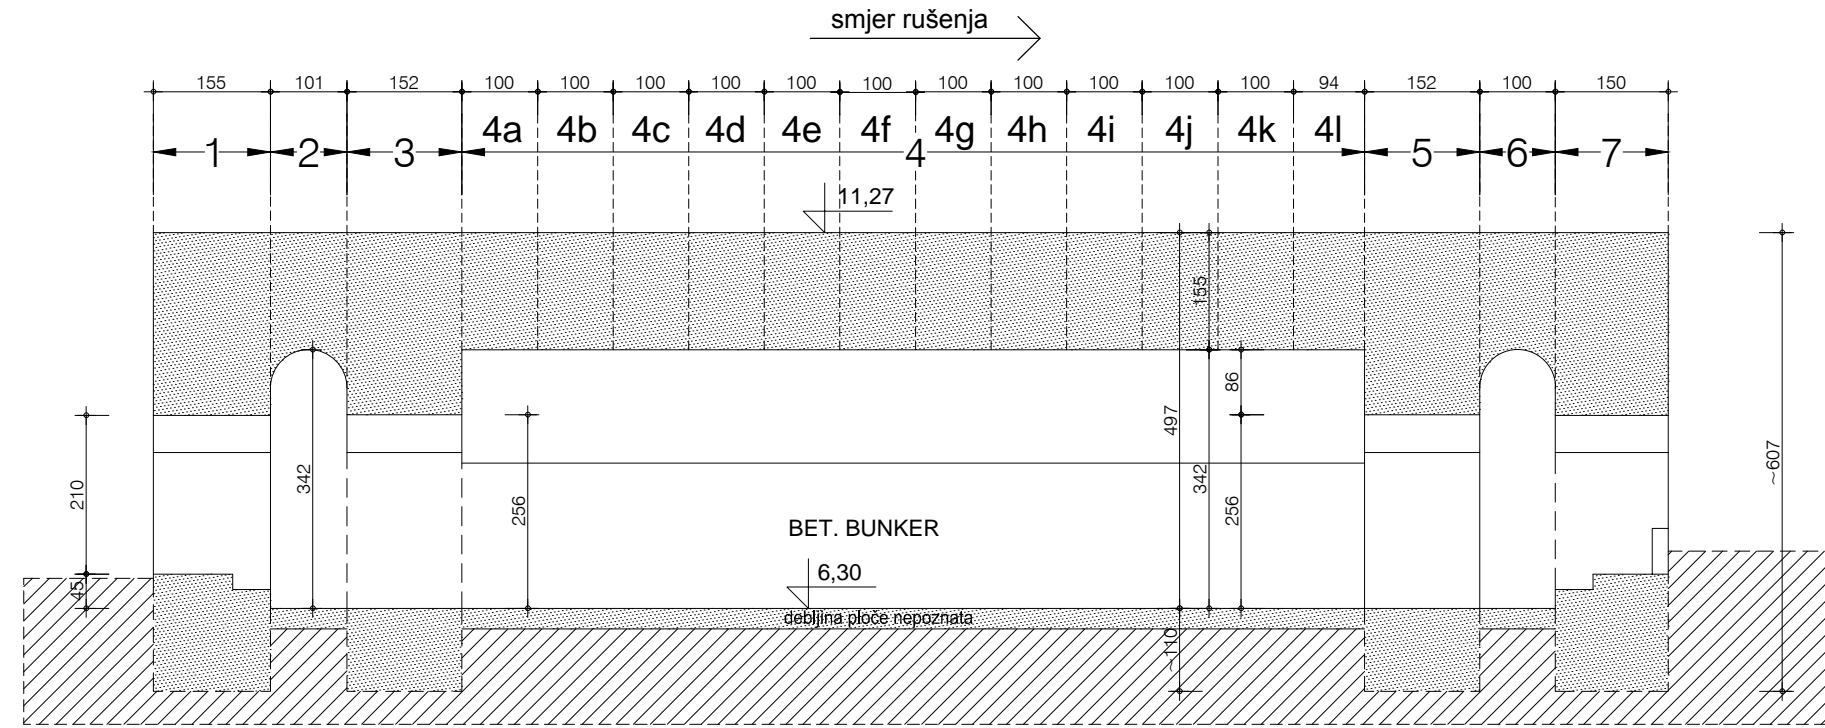


PRESJEK 1-1

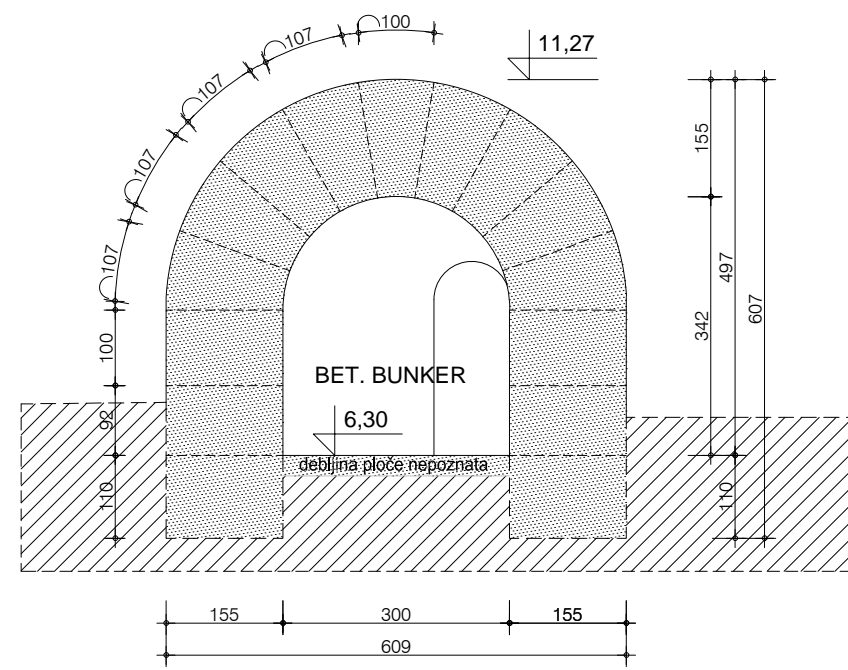

PRESJEK 2-2

TLOCRT

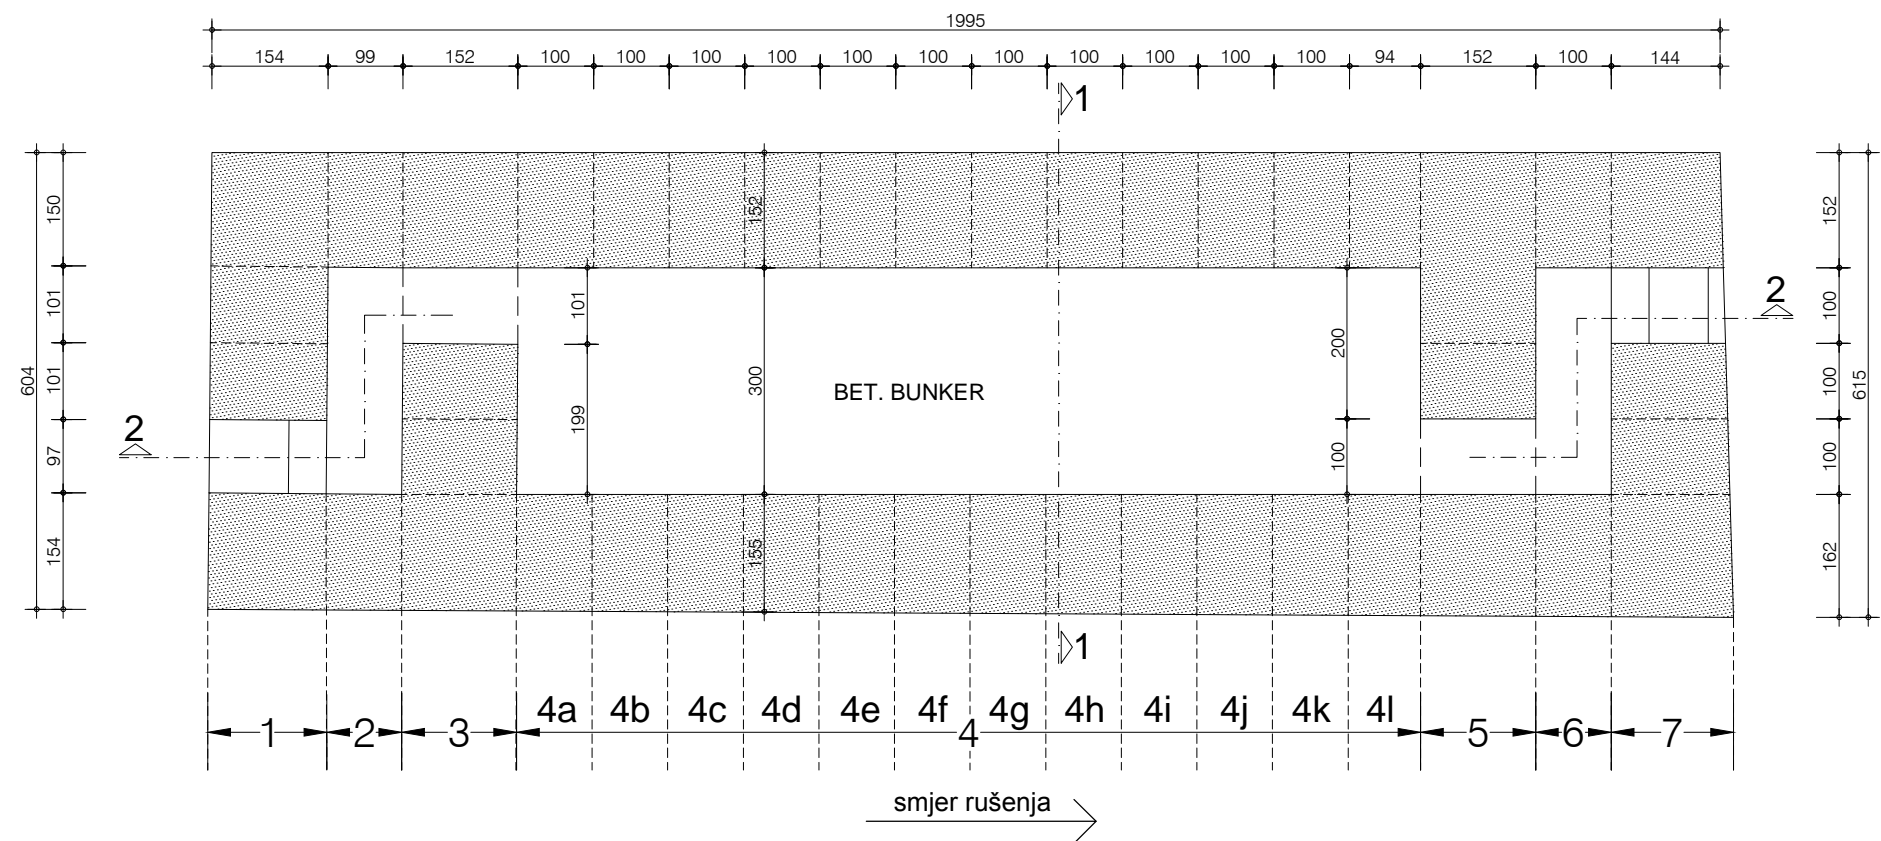

**BUNKER U KOMPLEKSU SV. NIKOLE**  
 projekt rušenja  
 1. VARIJANTA: rušenje s "čekićem" na bageru

MJ 1:100

<b>D&amp;Z</b>	D&Z d.o.o. PROJECTING - CONSULTING - ENGINEERING Jerolima Vidulića 7, Zadar, tel:023/22 08 60, fax:023/22 08 61 E - mail: dz-zadar@zd.tel.hr	INVESTITOR	MEDUNARODNI CENTAR ZA PODVODNU ARHEOLOGIJU Božidara Petranovića 8, 23000 Zadar
	GLAVNI PROJEKTANT	DAVOR UGLEŠIĆ dipl.ing.građ.	GRADEVINA
PROJEKTANT SURADNIK	RAJKO DUMIĆ ing.arh.	FAZA	projekt rušenja
SURADNIK	LENI CVITANOVIĆ org.građ.	MJERILO	1:100
		DATUM	11.2014.
		TEHNIČKI DNEVNIK	874
		BROJ NACRTA	01